

DRAWN BY:
JD Amaro
 APPROVED BY:

STANDARD DRAWING:

UPDATED:
 5-6-03


RIGHT-OF-WAY TO LOT ALIGNMENT SCENARIO 2


SCALE:
 N.T.S.

SHEET:
 1 OF 1


DRAWING NO.

403

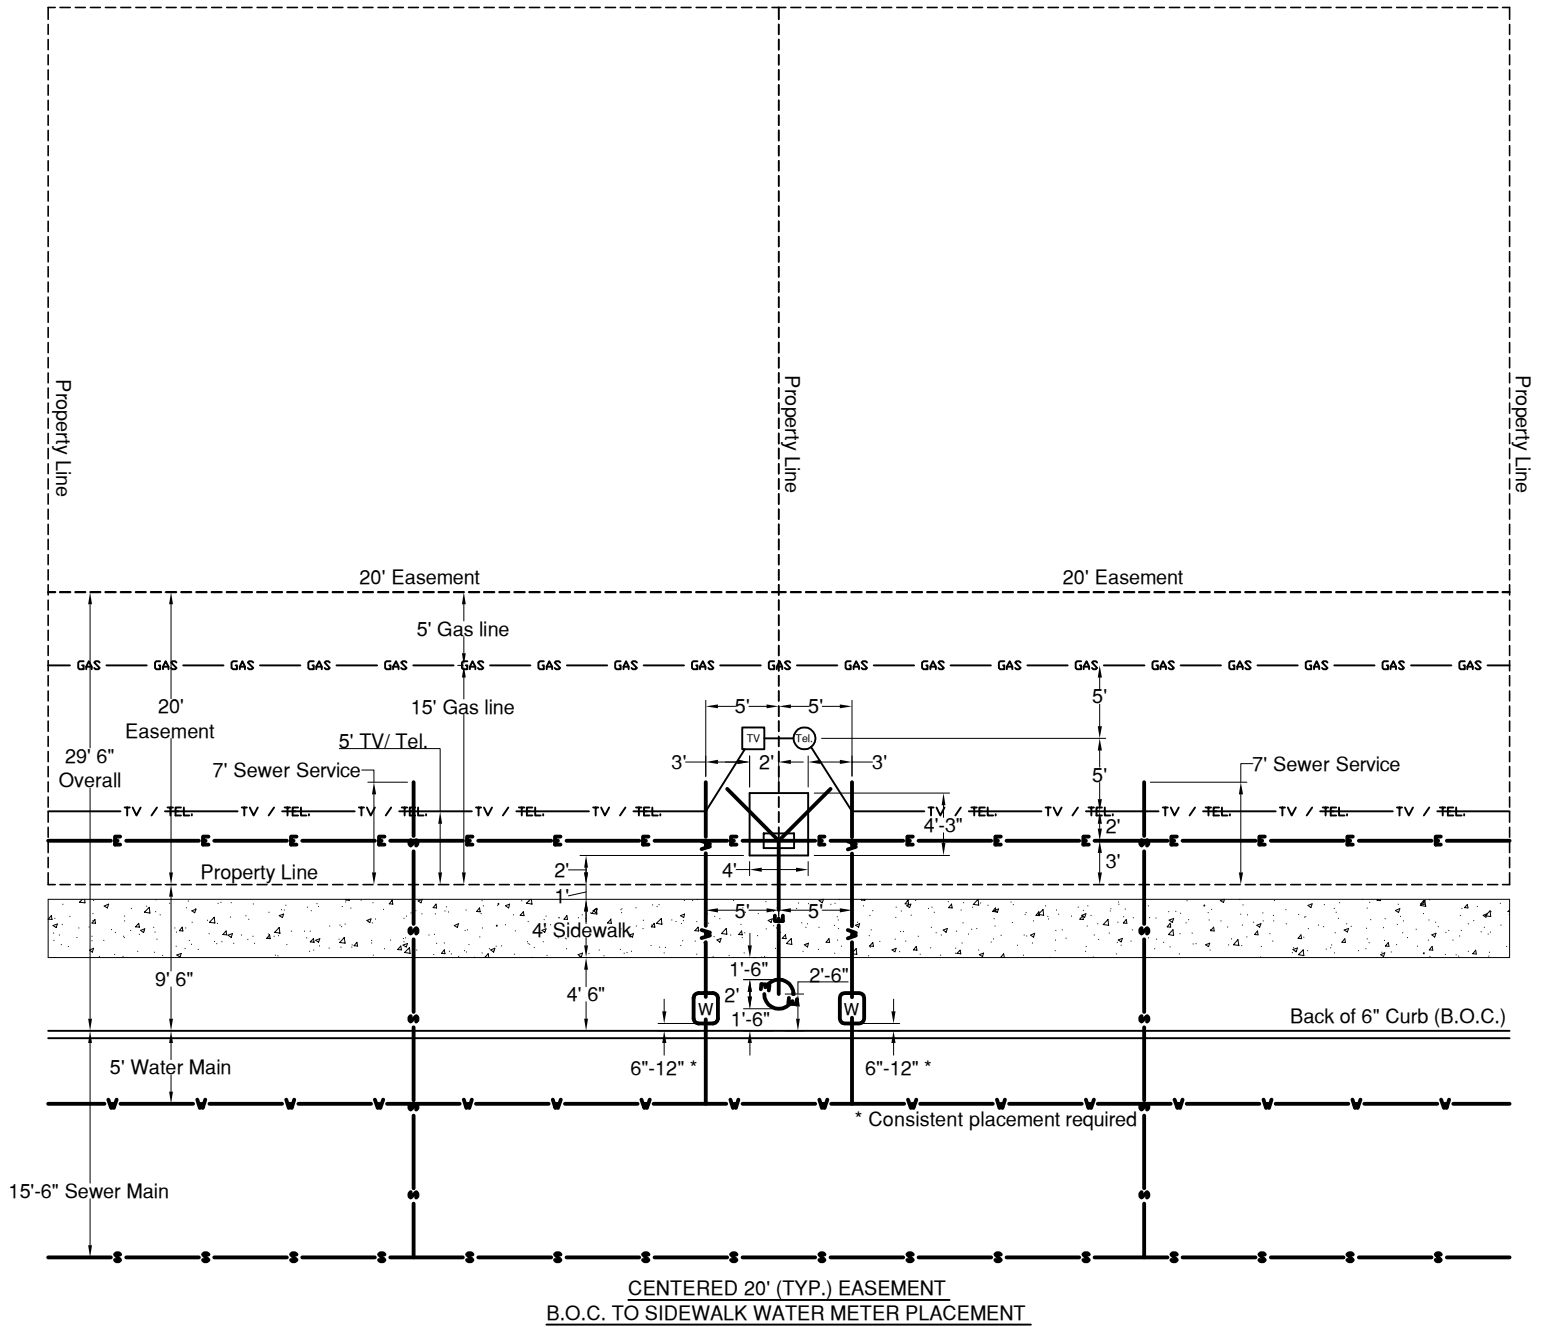

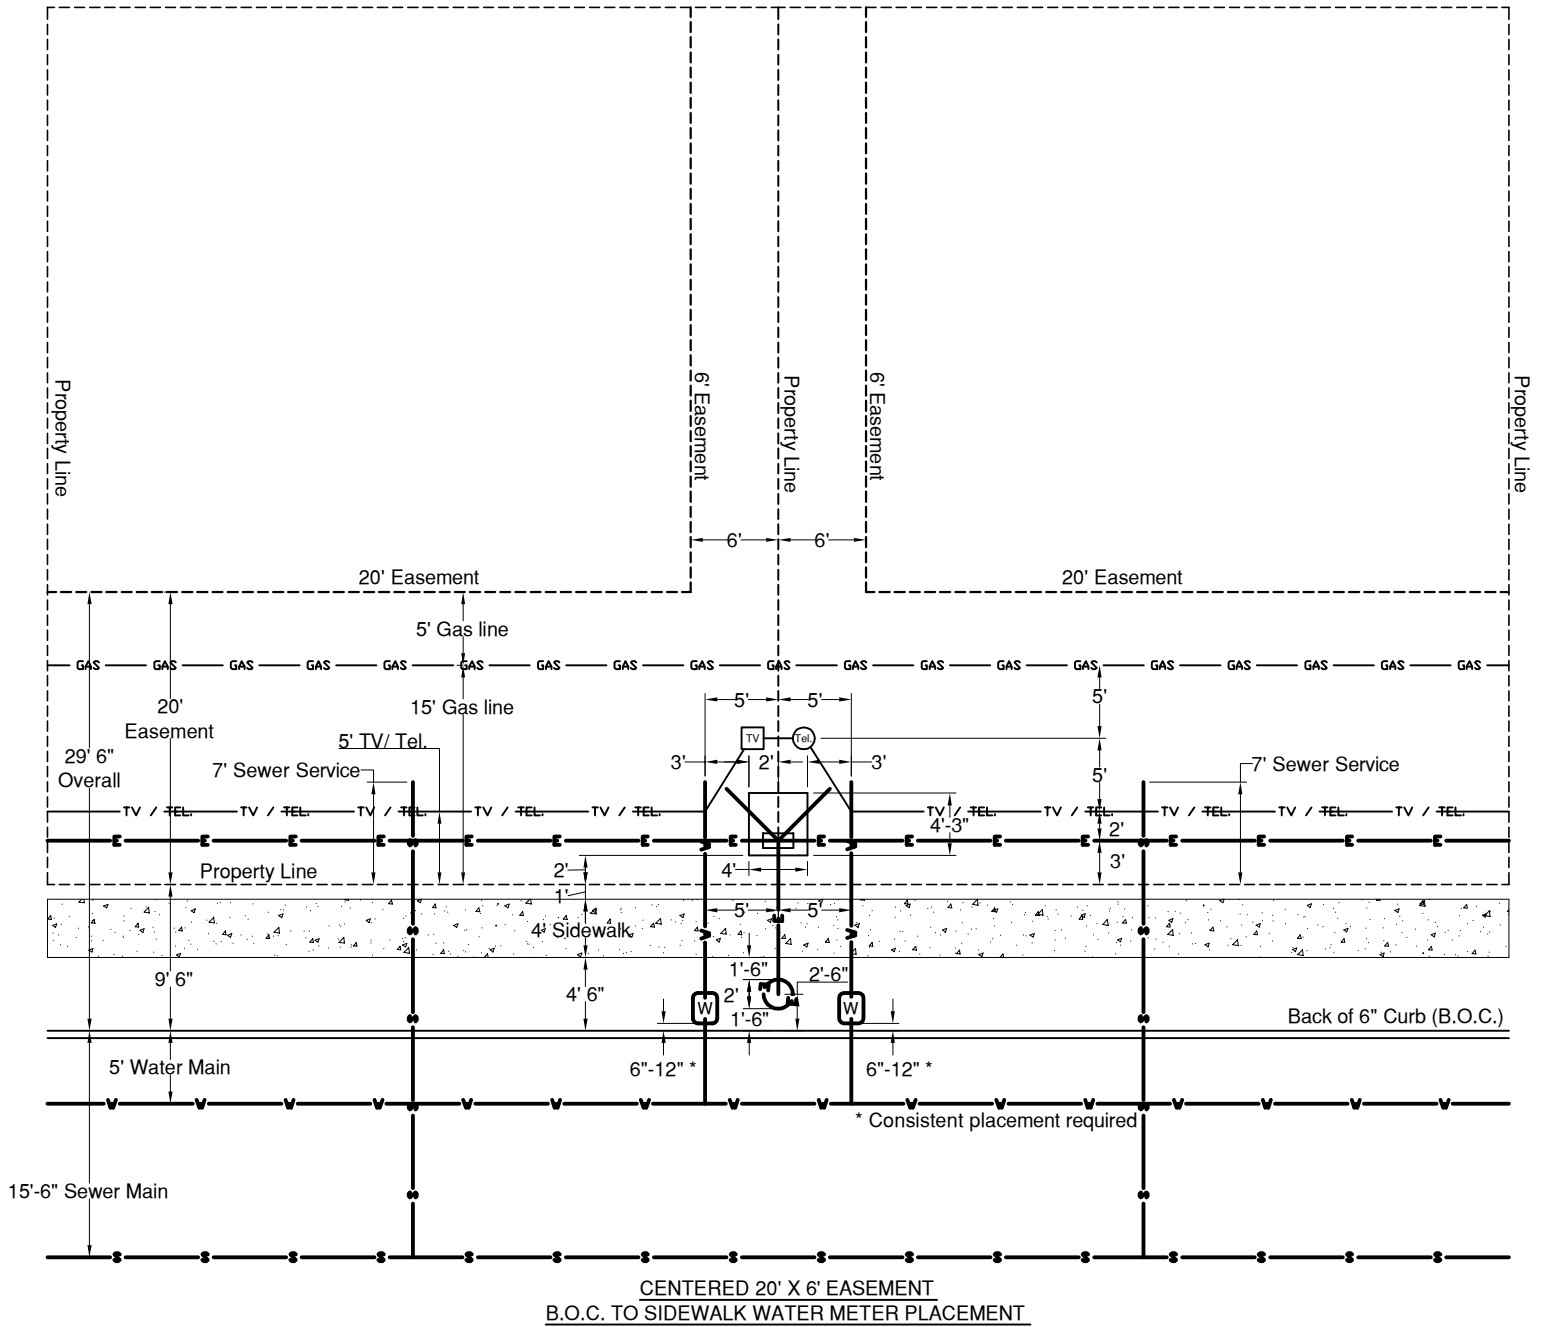


RIGHT-OF-WAY TO LOT ALIGNMENT SCENARIO 5

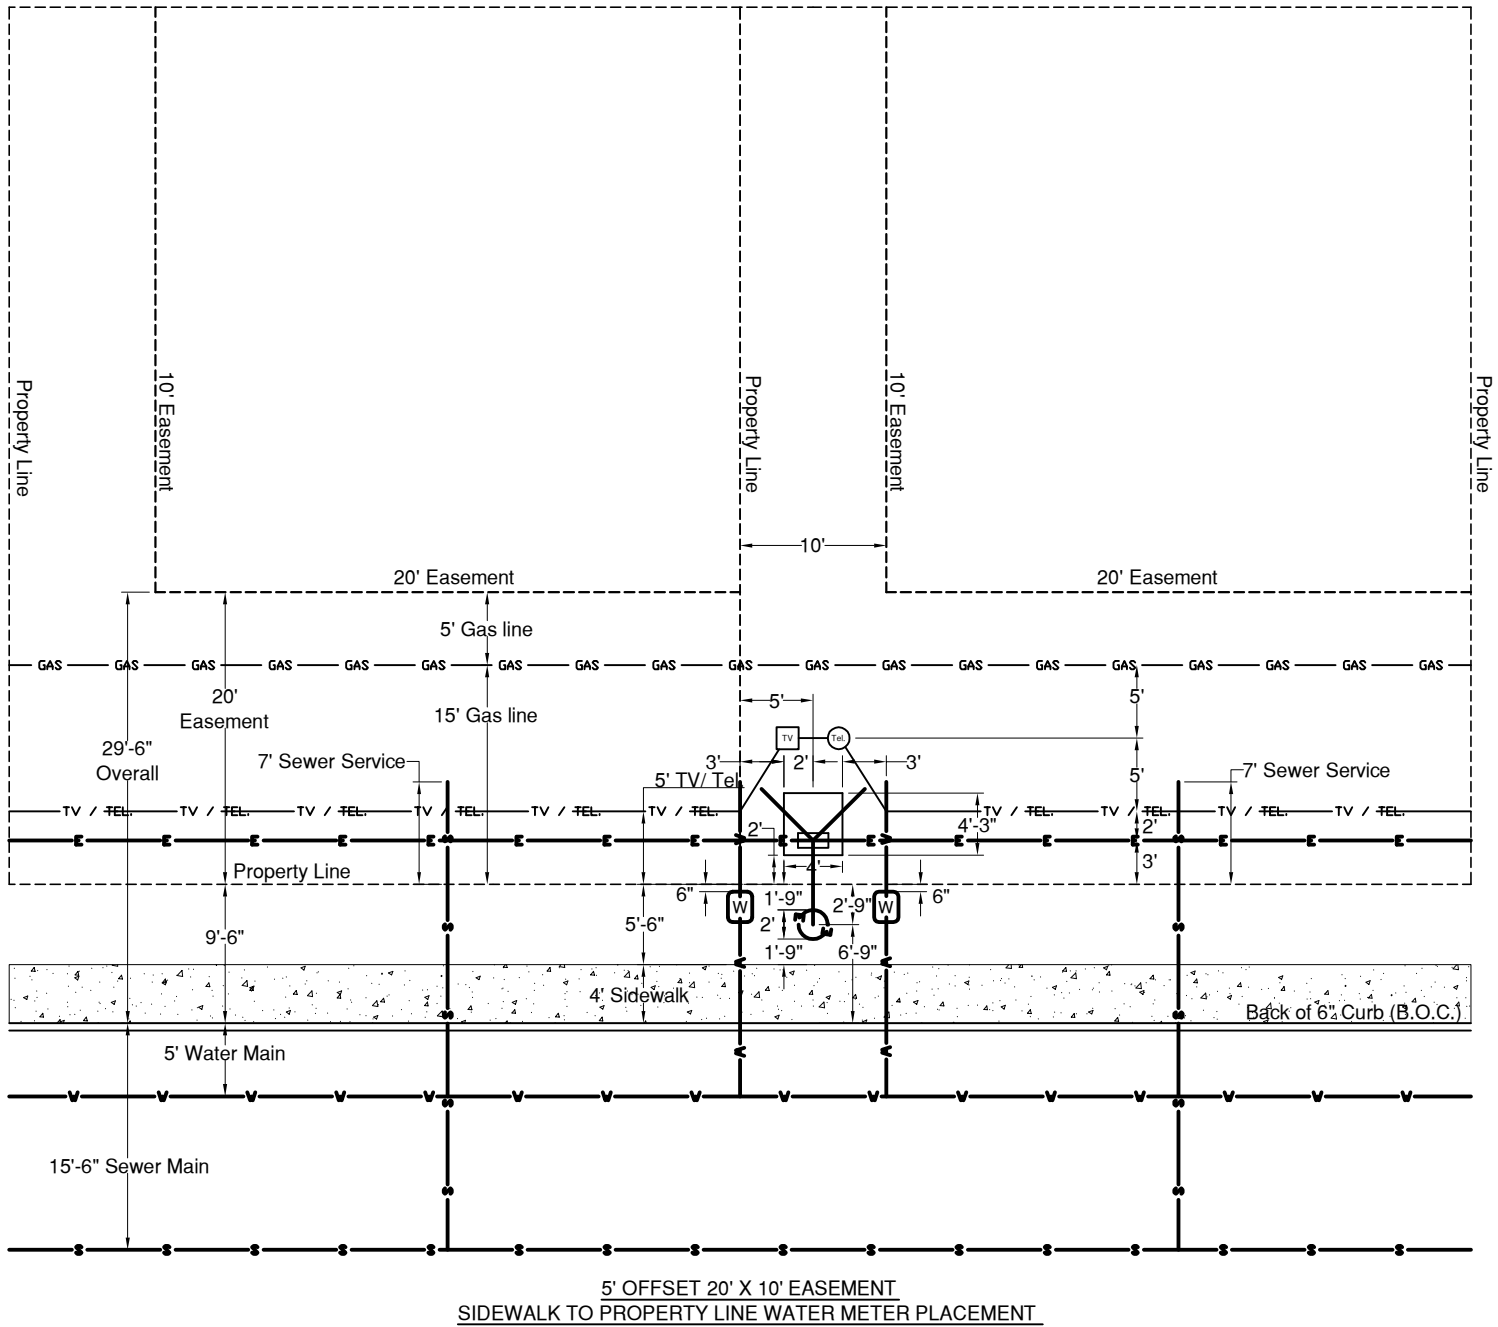

5' OFFSET 20' X 10' EASEMENT
 SIDEWALK TO PROPERTY LINE WATER METER PLACEMENT

RIGHT-OF-WAY TO LOT ALIGNMENT SCENARIO 6

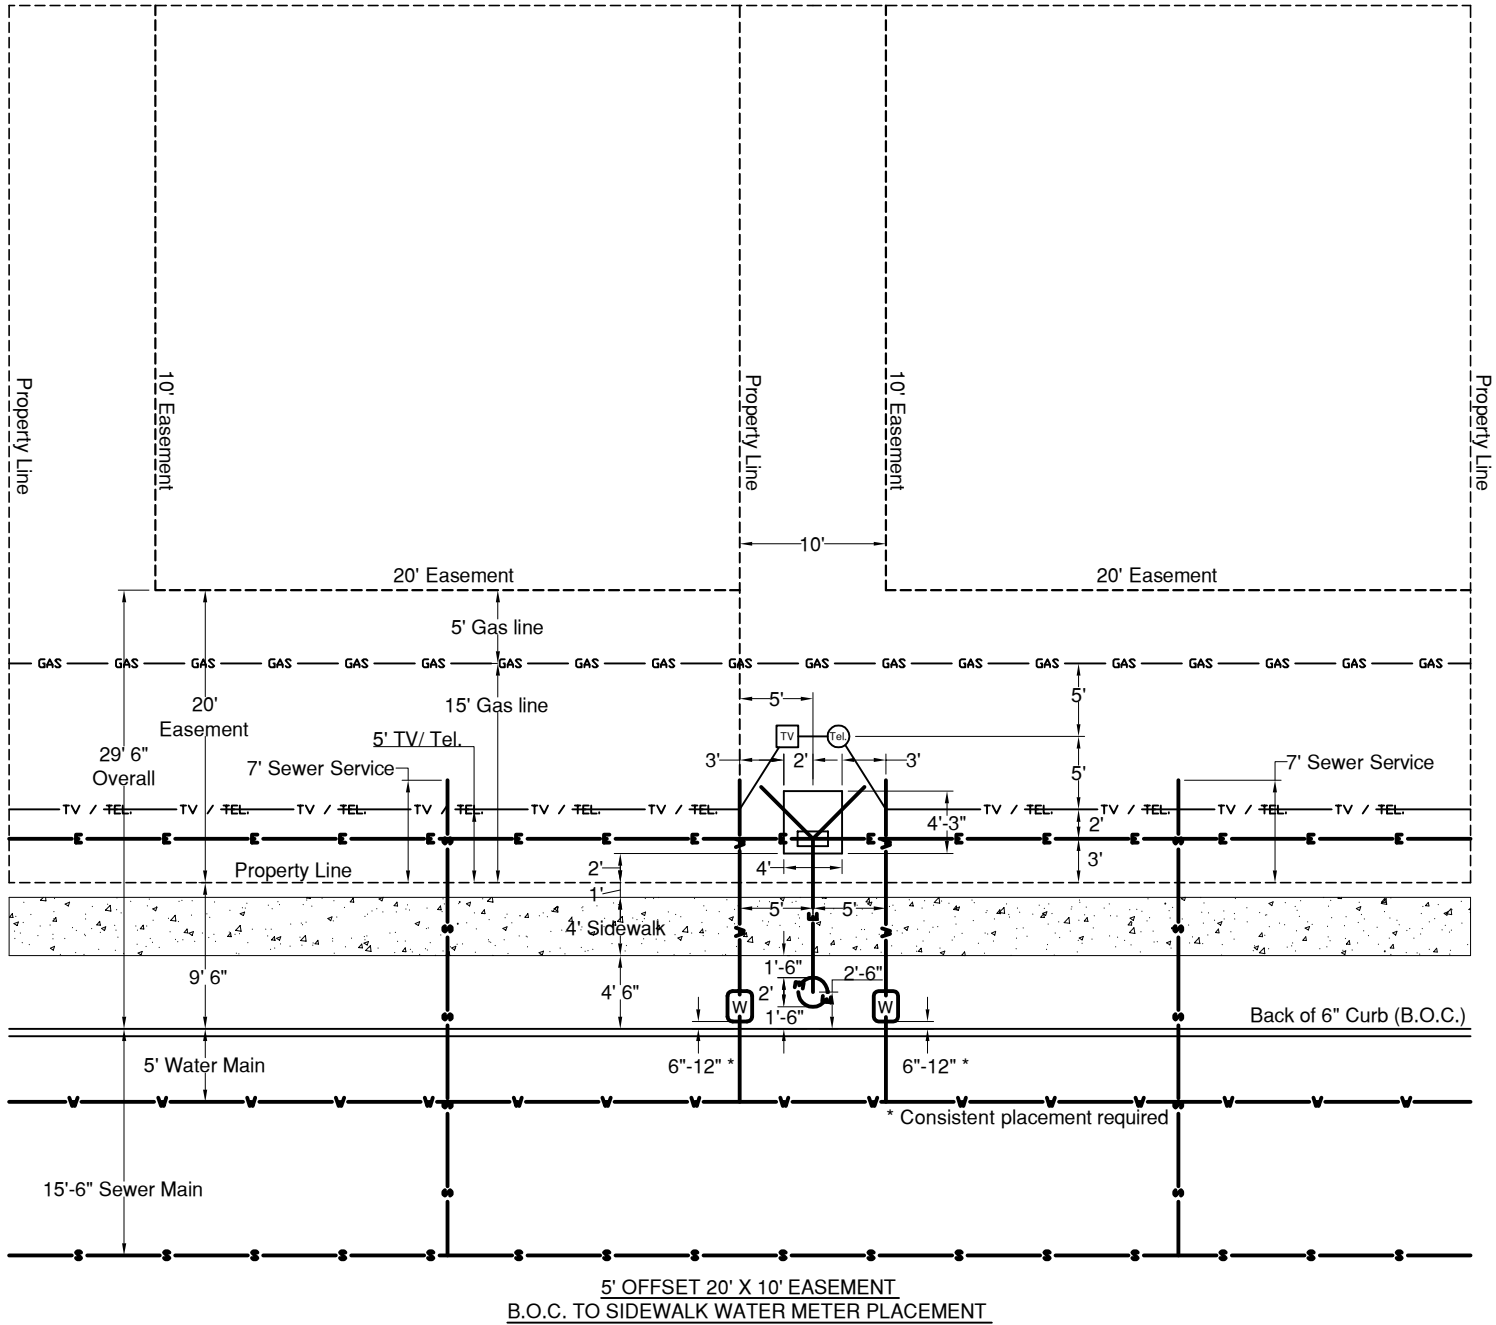

DRAWN BY:
JD Amaro
 APPROVED BY:

STANDARD DRAWING:

UPDATED:
 5-6-03


SCALE:
 N.T.S.

SHEET:
 1 OF 1

DRAWING NO.

408

RIGHT-OF-WAY TO LOT ALIGNMENT SCENARIO 7

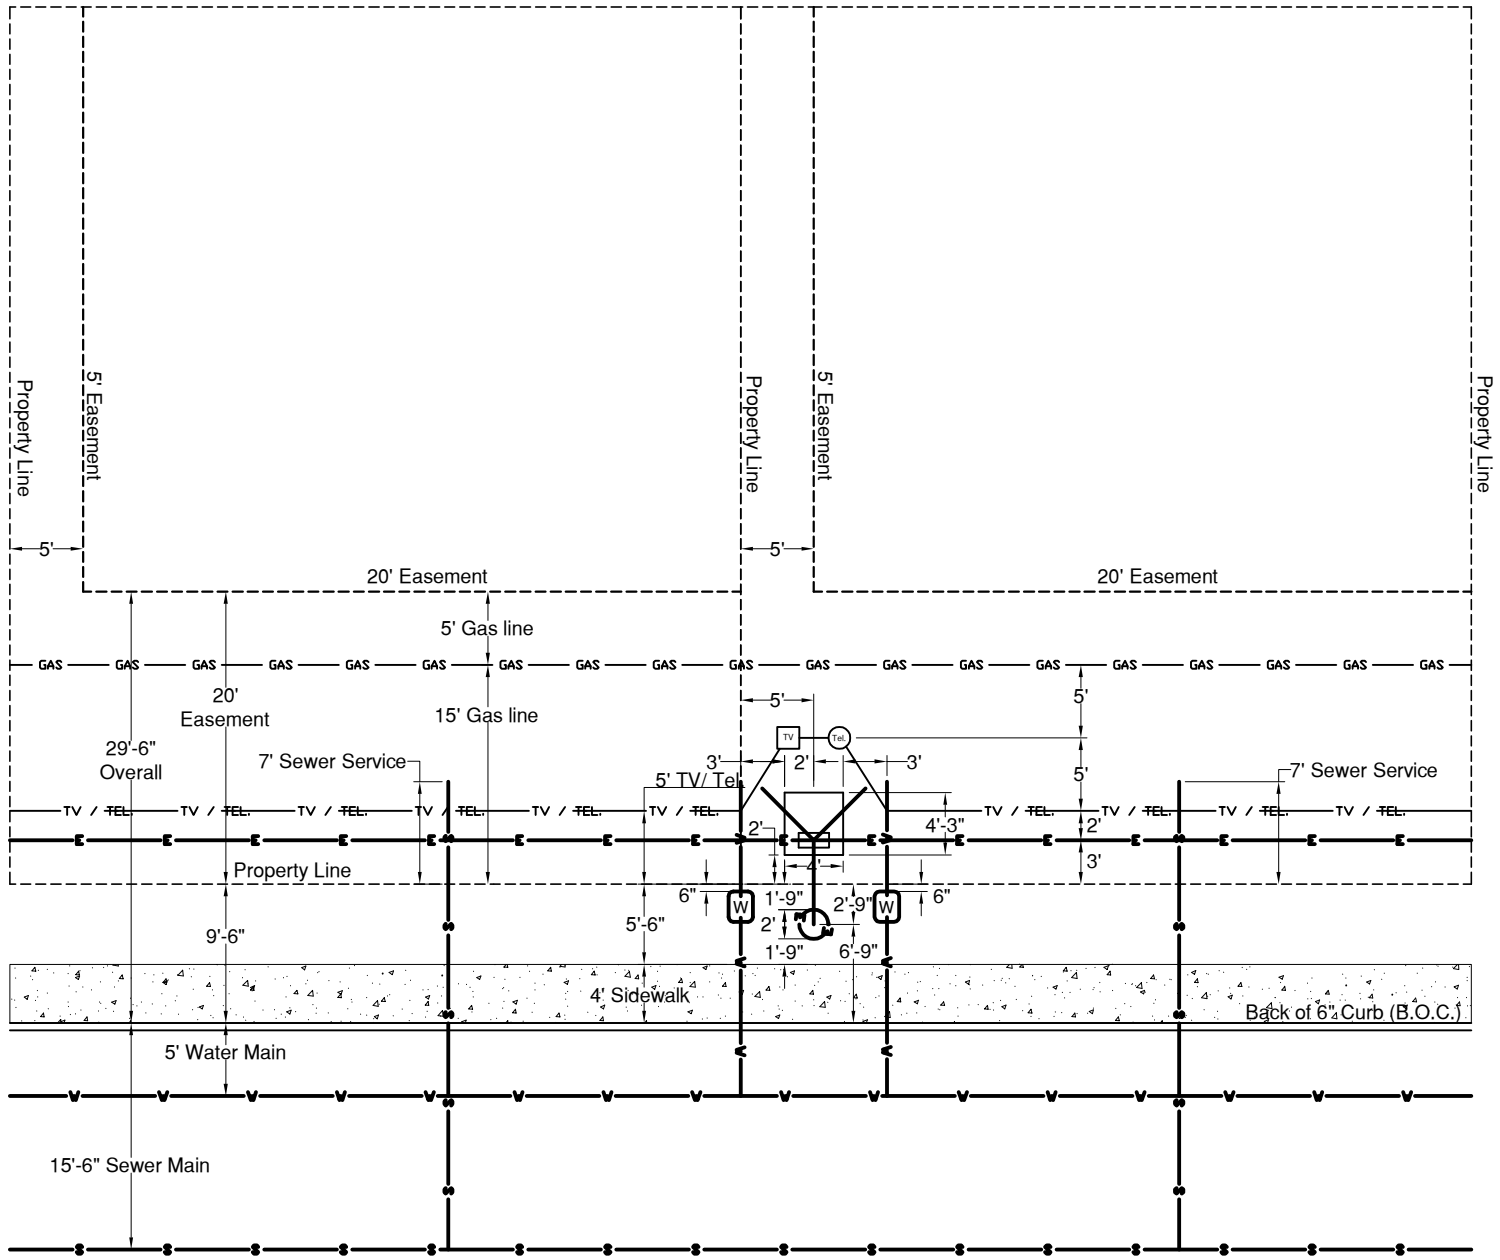

5' OFFSET 20' X 5' EASEMENT
SIDEWALK TO PROPERTY LINE WATER METER PLACEMENT

DRAWN BY:
JD Amaro
 APPROVED BY:

STANDARD DRAWING:

UPDATED:
5-6-03


SCALE:
N.T.S.

SHEET:
1 OF 1

DRAWING NO.

409

RIGHT-OF-WAY TO LOT ALIGNMENT SCENARIO 8

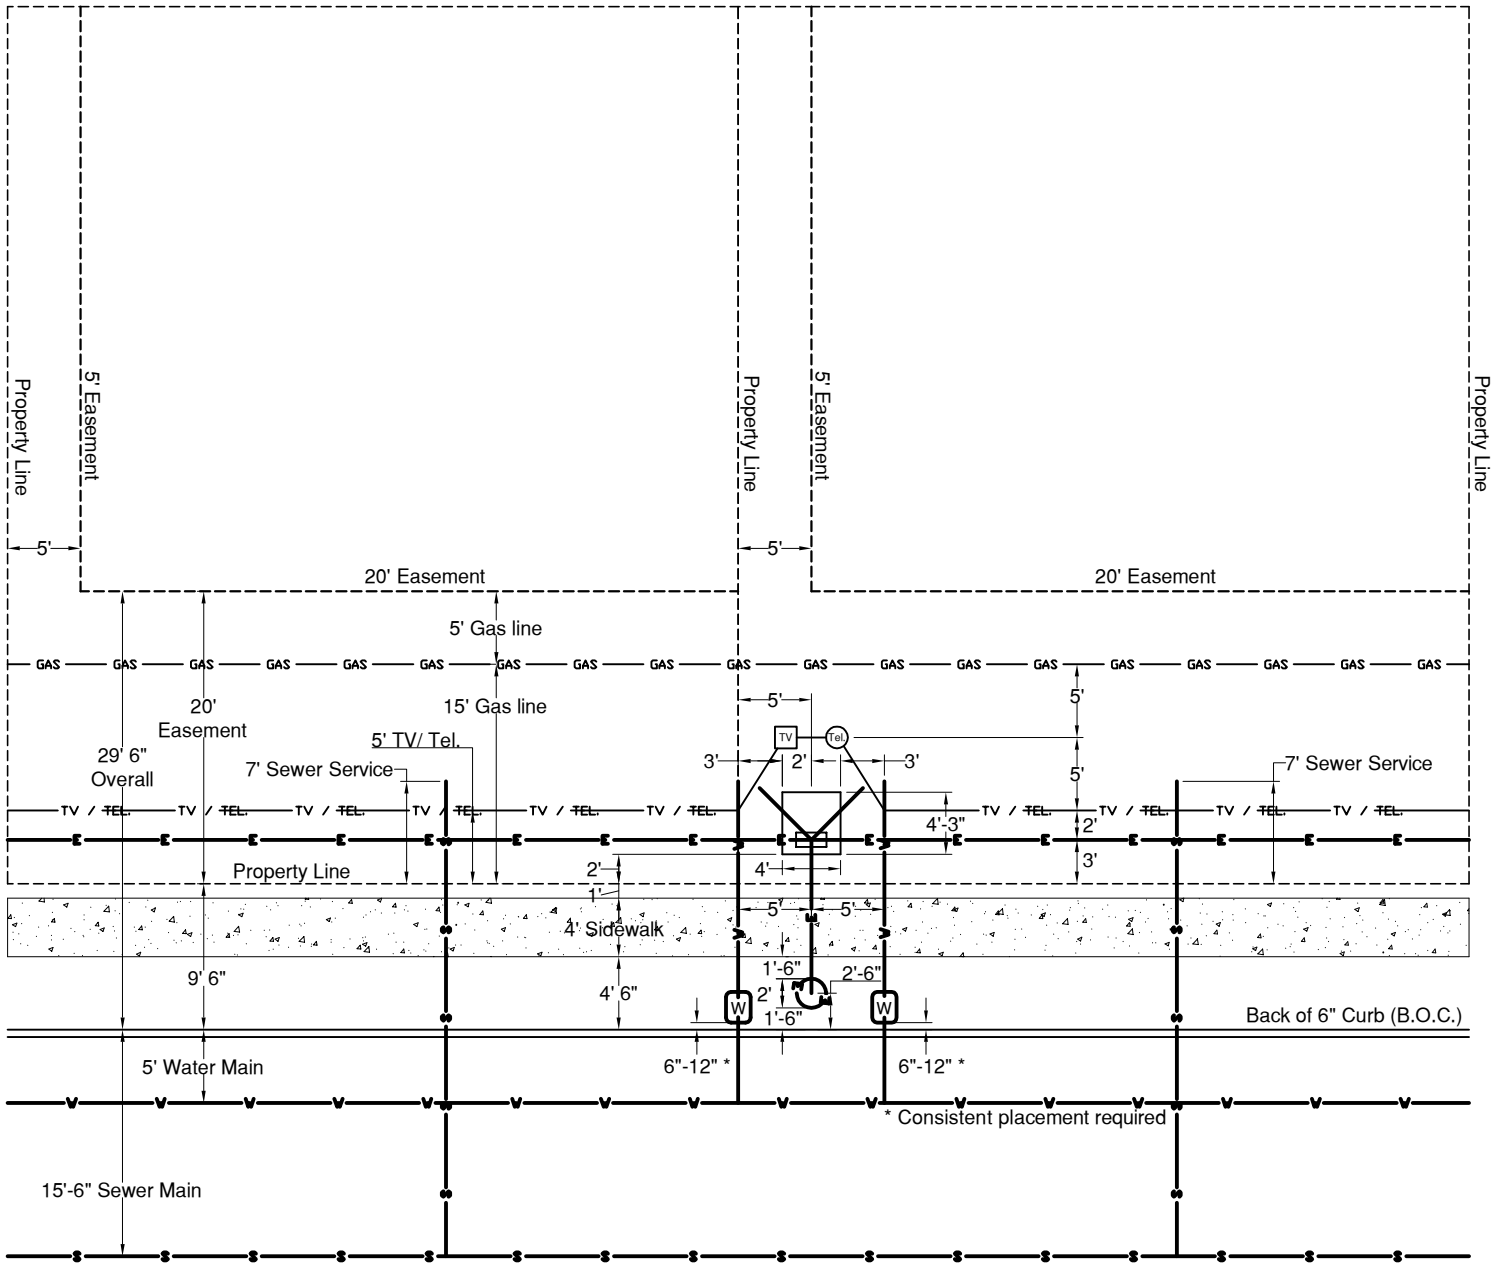

**5' OFFSET 20' X 5' EASEMENT
 B.O.C. TO SIDEWALK WATER METER PLACEMENT**