



PLAN VIEW

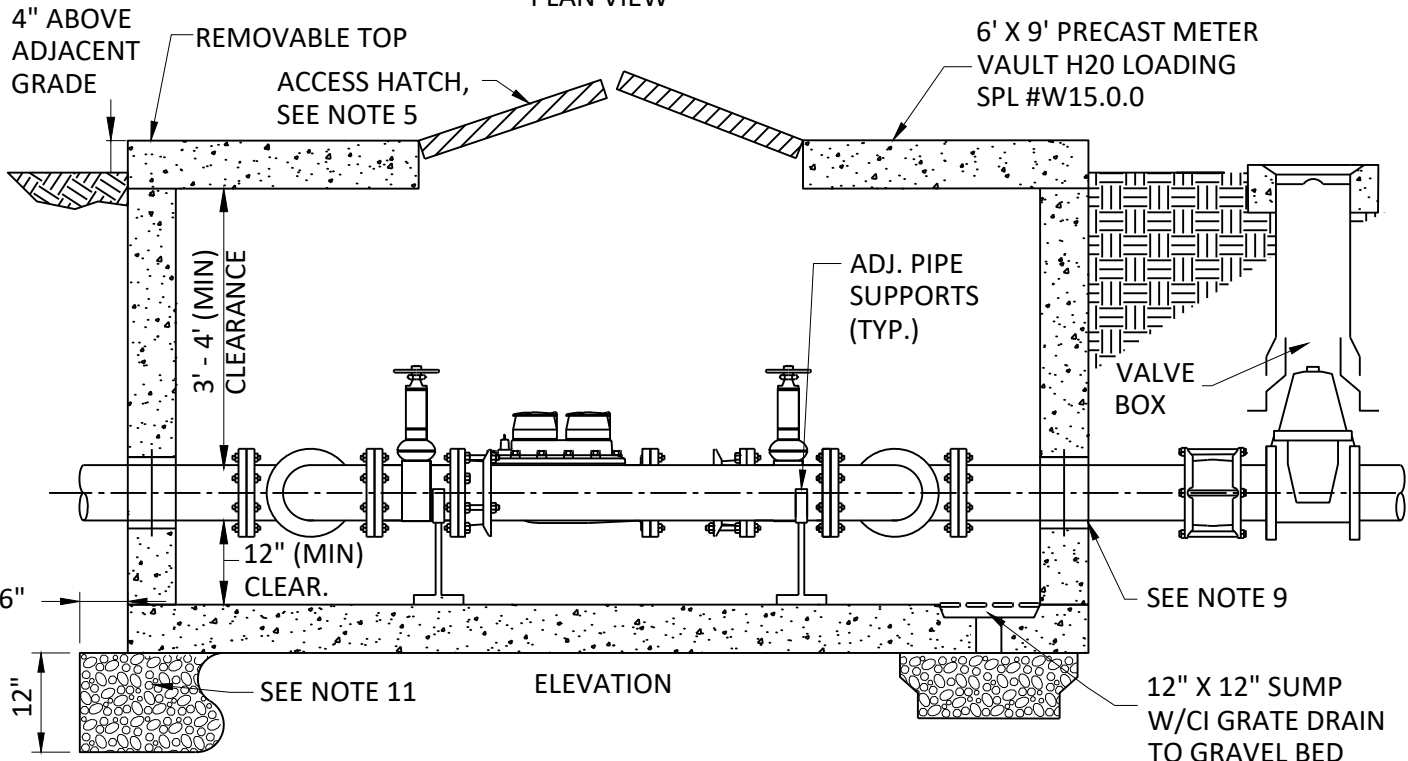

ELEVATION

NO.	NAME	LENGTH
A	OVERALL LENGTH	89"
B	METER + NIPPLE + FCA	37 ¹ / ₈ "
C	CENTER OF MAINLINE TO CENTER OF BYPASS	16"
D	CENTERLINE OF MAINLINE TO INSIDE OF VAULT	42"
E	CENTERLINE OF MAINLINE TO INSIDE OF VAULT	30"

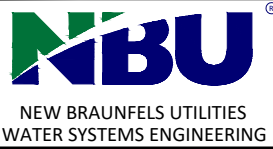

DRAWN BY:
EWL
APPROVED BY:
A. WILLARD
DRAWING DATE:
2/1/24

STANDARD DRAWING:
UPDATED:

COMPOUND METER INSTALLATION 6" SIZE

SCALE:
N.T.S.

SHEET:
1 OF 2

DRAWING NO.
206