



**SECTION B-B**

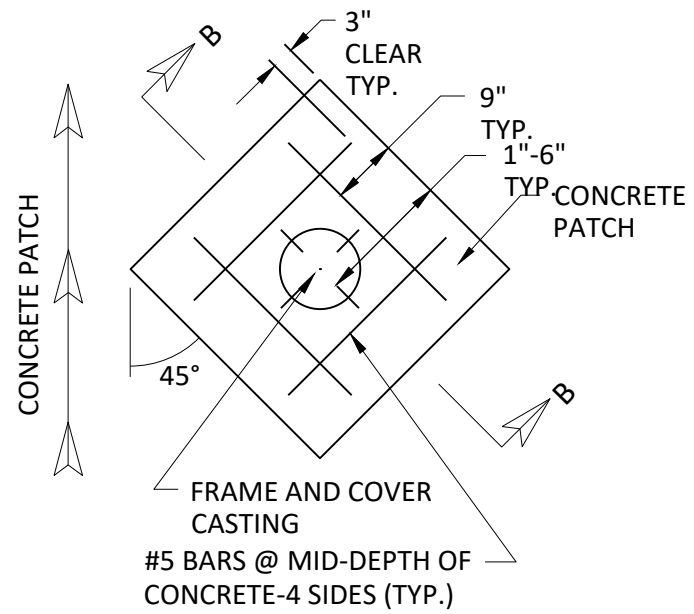

**PLAN VIEW**

**NOTES:**

- SERVICES MUST BE DESIGNED TO AVOID PLACEMENT WITHIN SIDEWALK AND DRIVEWAYS. DETAIL APPROVED FOR USE ON EXISTING SERVICES ONLY.
- SUBGRADE SHALL BE COMPACTED PER CITY OF NEW BRAUNFELS SPECIFICATIONS.

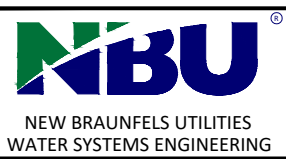

DRAWN BY:  
EWL

APPROVED BY:  
A. WILLARD

DRAWING DATE:  
2/1/24

STANDARD DRAWING:

UPDATED:

**WASTEWATER CLEANOUT ADJUSTMENT TO GRADE IN DRIVEWAYS**

SCALE: N.T.S.

SHEET: 1 OF 1

DRAWING NO. 306