
ATTACHMENT E


FLOW SCHEMATICS


NEW BRAUNFELS UTILITIES GRUENE ROAD WATER RECLAMATION FACILITY

APRIL 2025

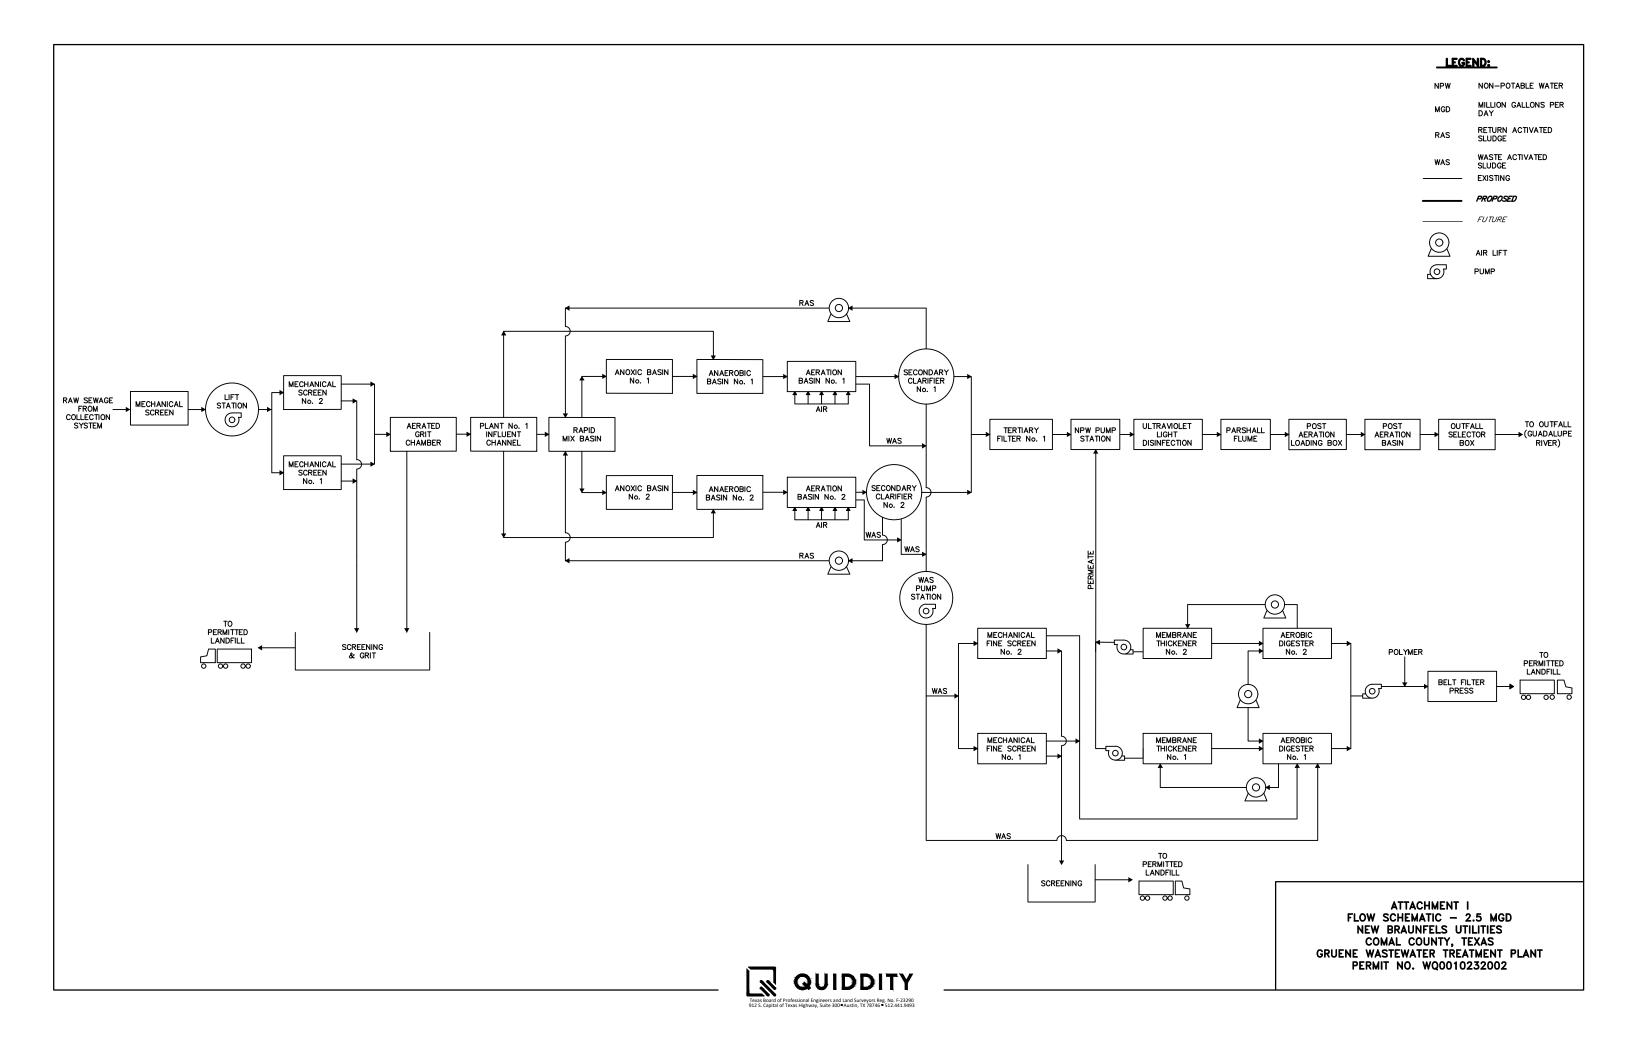



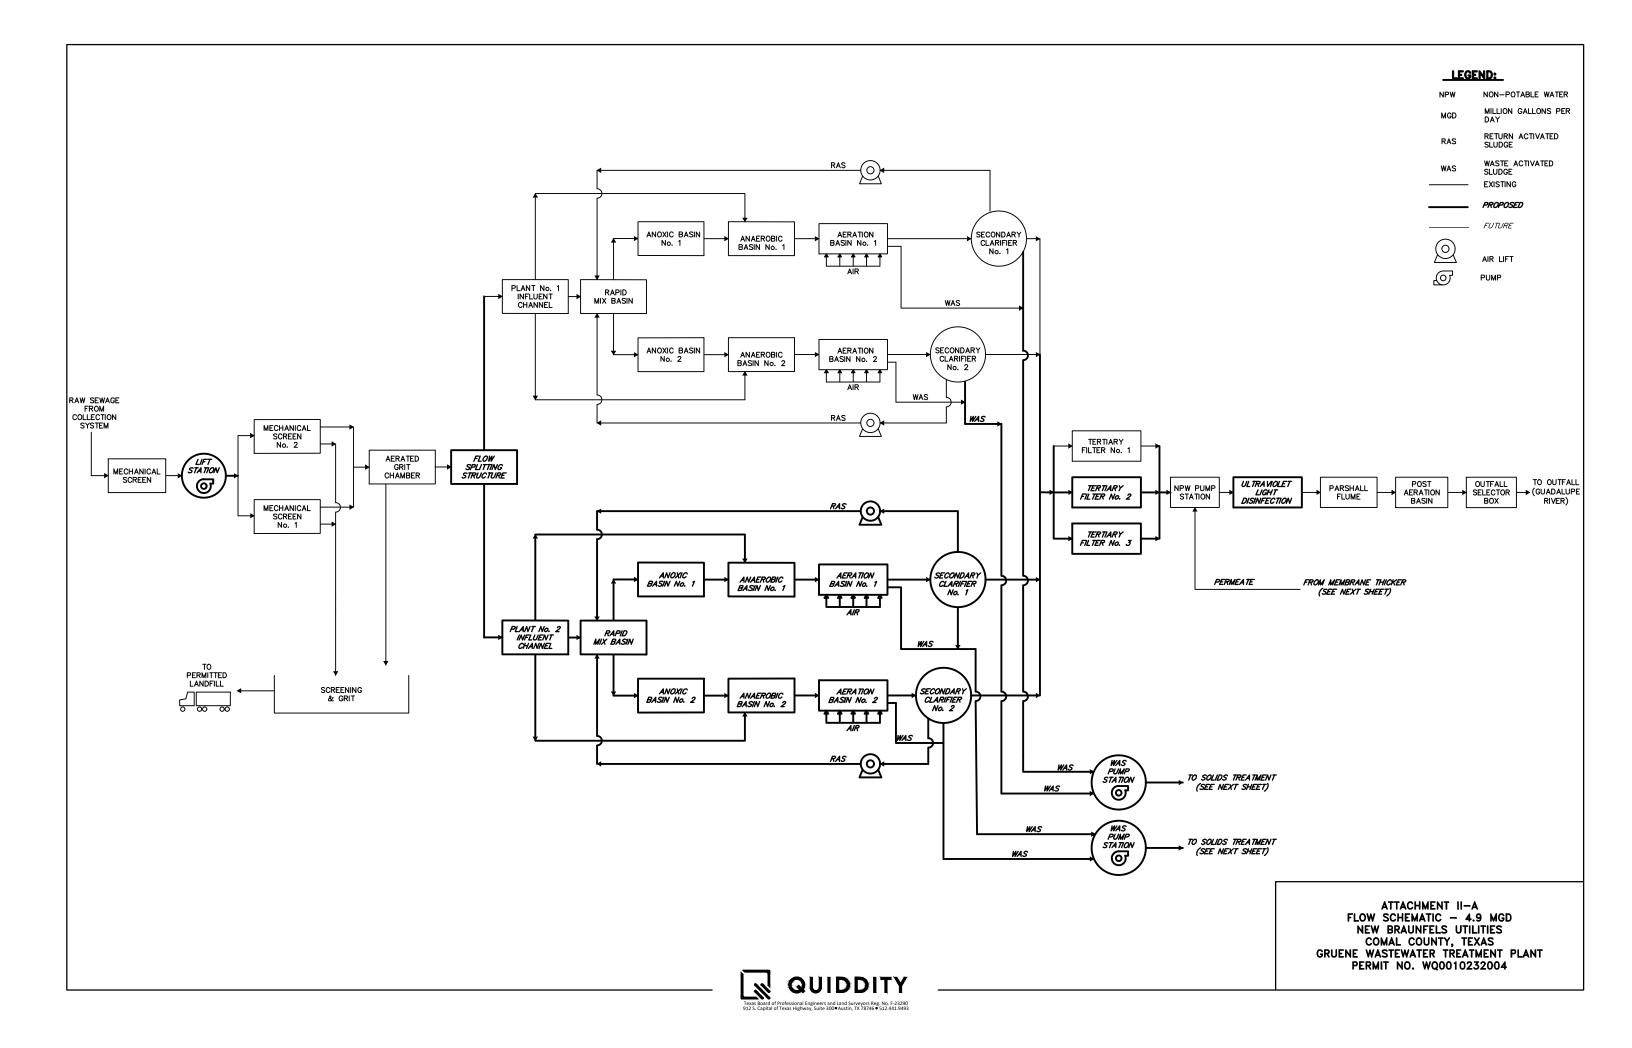

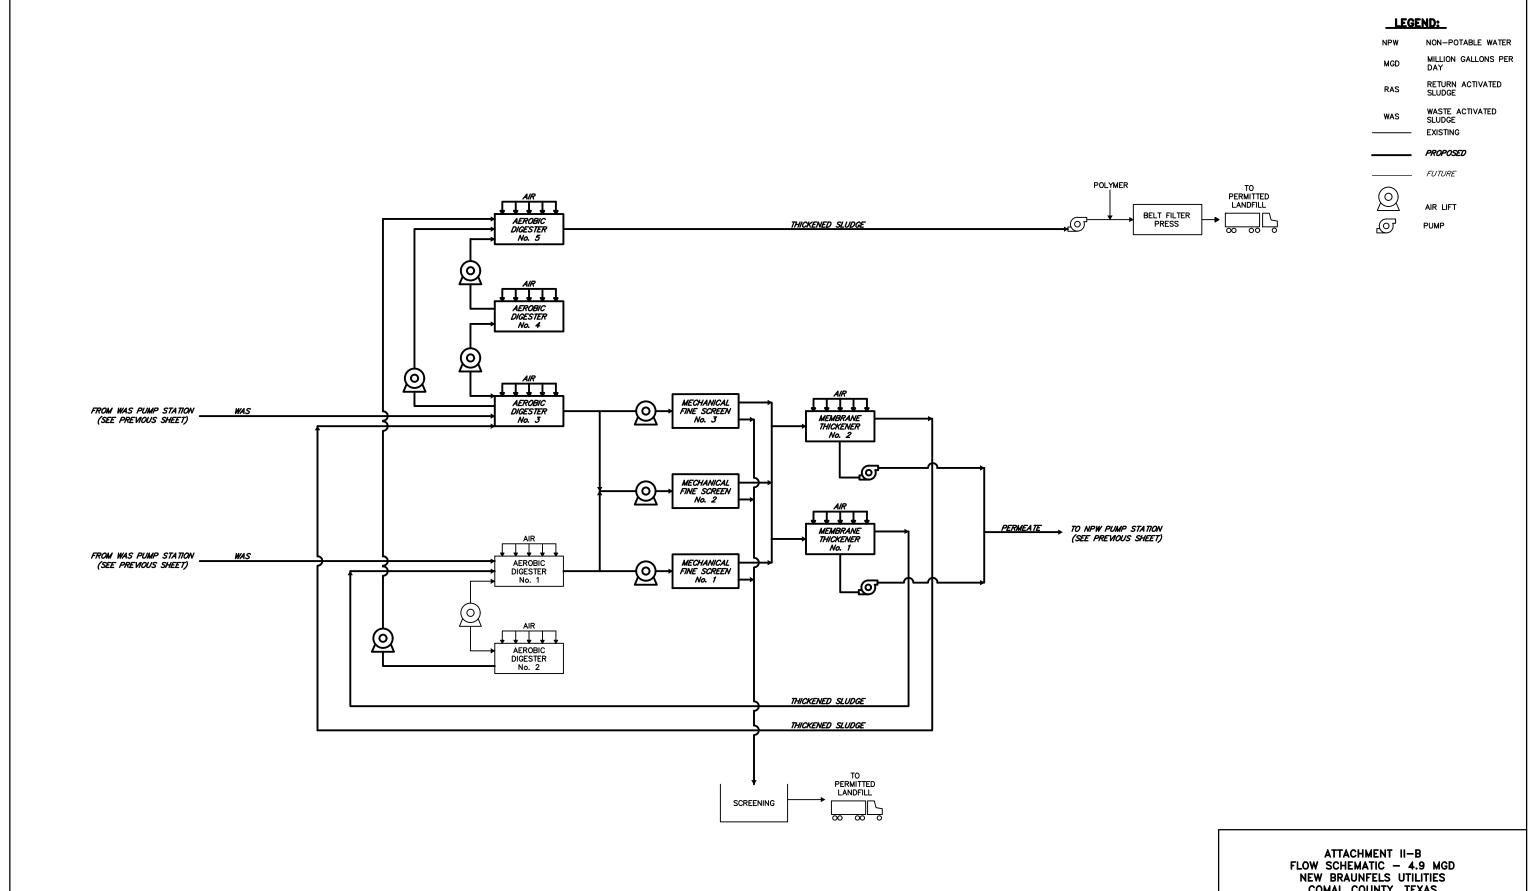

COMAL COUNTY, TEXAS
GRUENE WASTEWATER TREATMENT PLANT PERMIT NO. WQ0010232004

