
VAULT INTERIOR

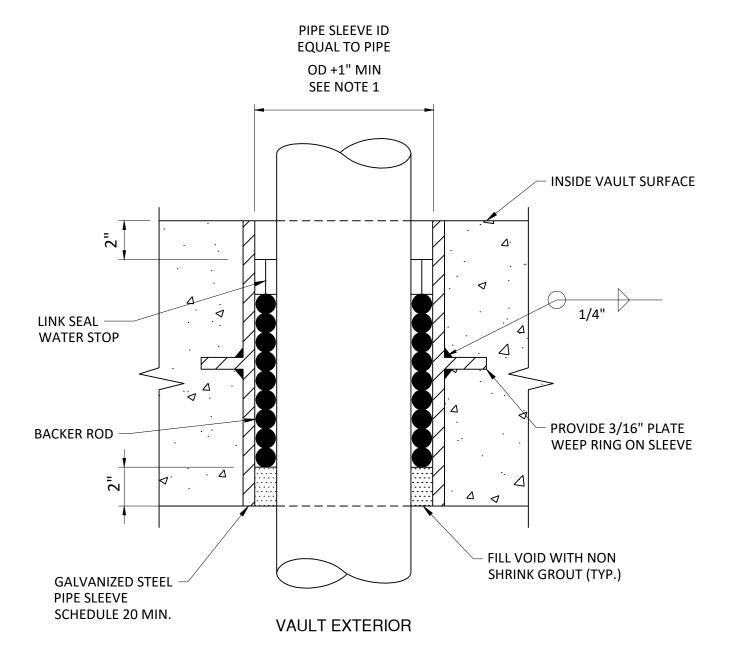

NOTES:

- 1. CONTRACTOR TO COORDINATE PIPE SLEEVE O.D. WITH MANUFACTURER.
- 2. INSTALL BACKER ROD AS NEEDED BETWEEN LINK SEAL AND NON-SHRINK GROUT SEAL.

	DRAWN BY: EWL APPROVED BY: A. WILLARD	STANDARD DRAWING: VAULT PIPE PENETRATION DETAIL			
NEW BRAUNFELS UTILITIES WATER SYSTEMS ENGINEERING	DRAWING DATE: 2/1/24	UPDATED:	SCALE: N.T.S.	SHEET: 1 OF 1	DRAWING NO. 207